
FIRST FLOOR PLAN PROPOSED PLAN OF 100 BEDDED UCHC FOR IPHS

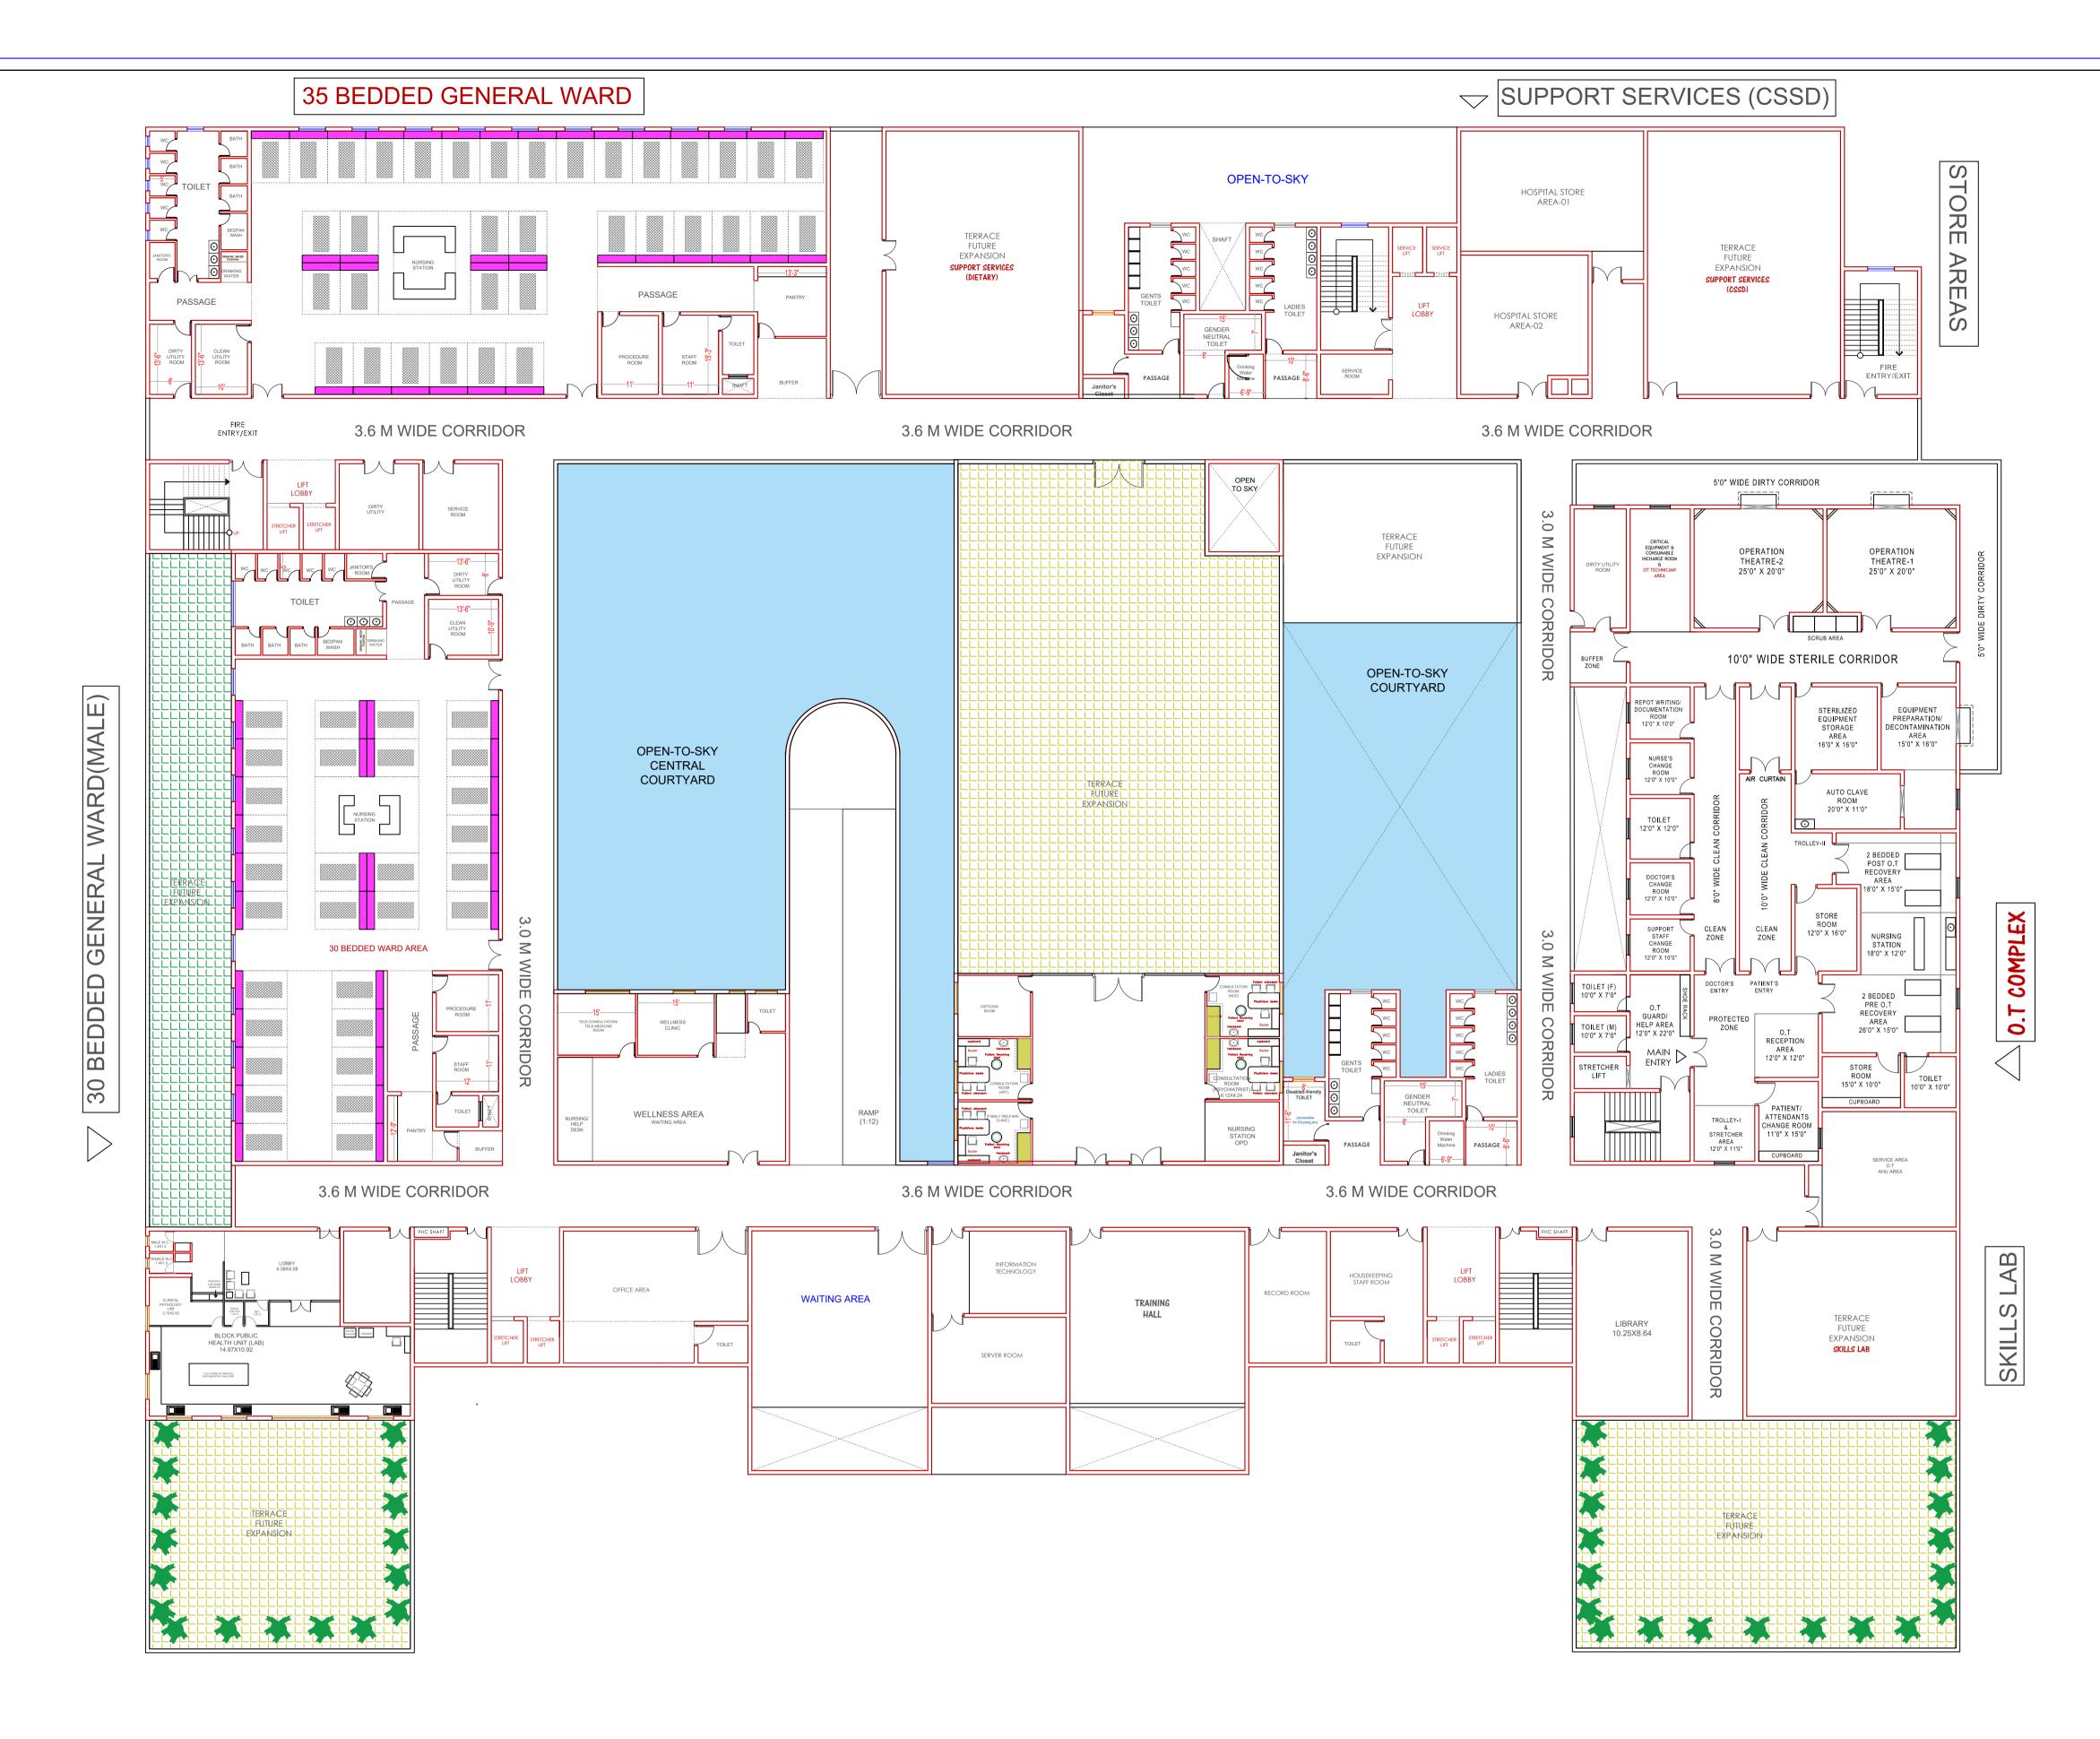

COVERED AREA-2550 SQM TOTAL BUILT-UP AREA (G+2)=4750 SQMT