


BMW UNIT

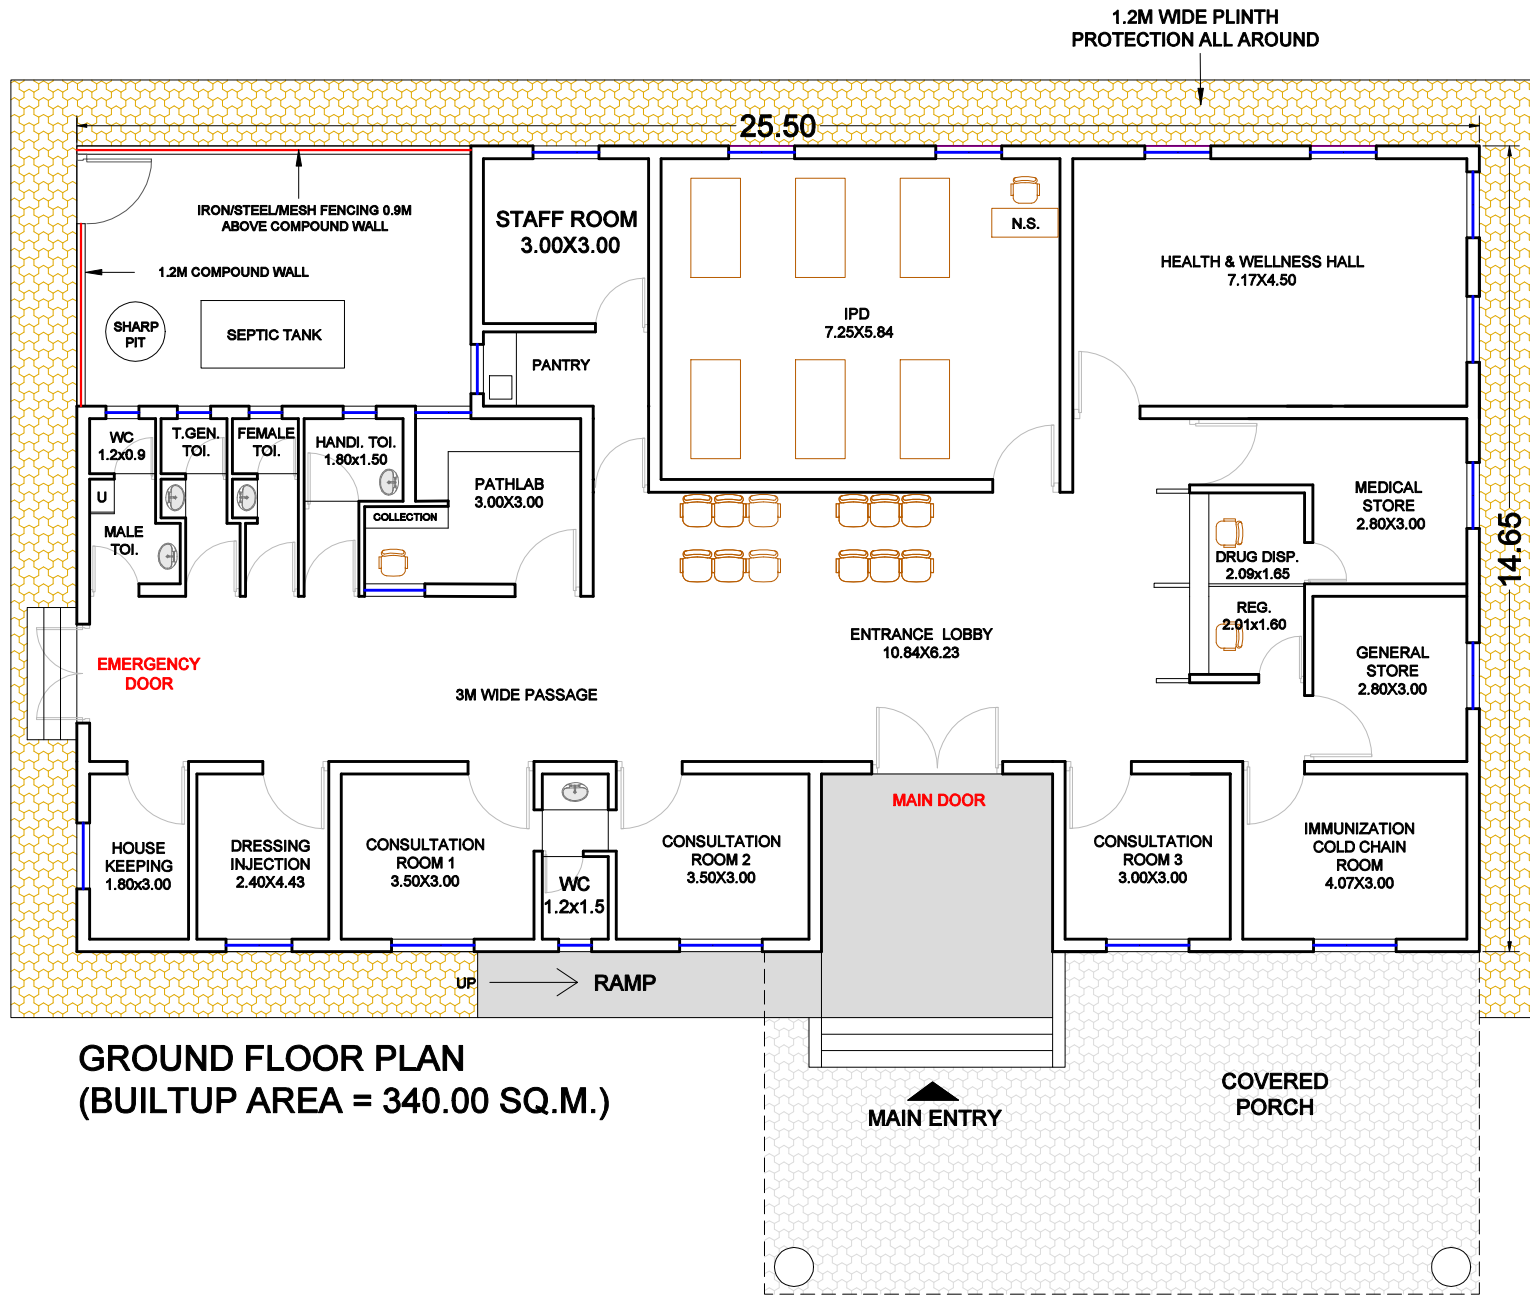

**GROUND FLOOR PLAN
(BUILTUP AREA = 340.00 SQ.M.)**

NOTE : ANY SUPPORT SERVICES MAY BE PLANNED AT TOP FLOOR OR AT AVAILABLE OPEN AREA.

PROPOSED PHC PLAN FOR IPHS